
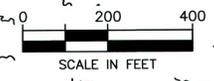


Grandis Pond

ON THE 49TH PARALLEL PRELIMINARY PLAT

A PORTION OF SECTIONS 33, 34 AND 35,
TOWNSHIP 41 NORTH, RANGE 1 EAST OF W.M.
CITY OF BLAINE, WHATCOM COUNTY, WASHINGTON

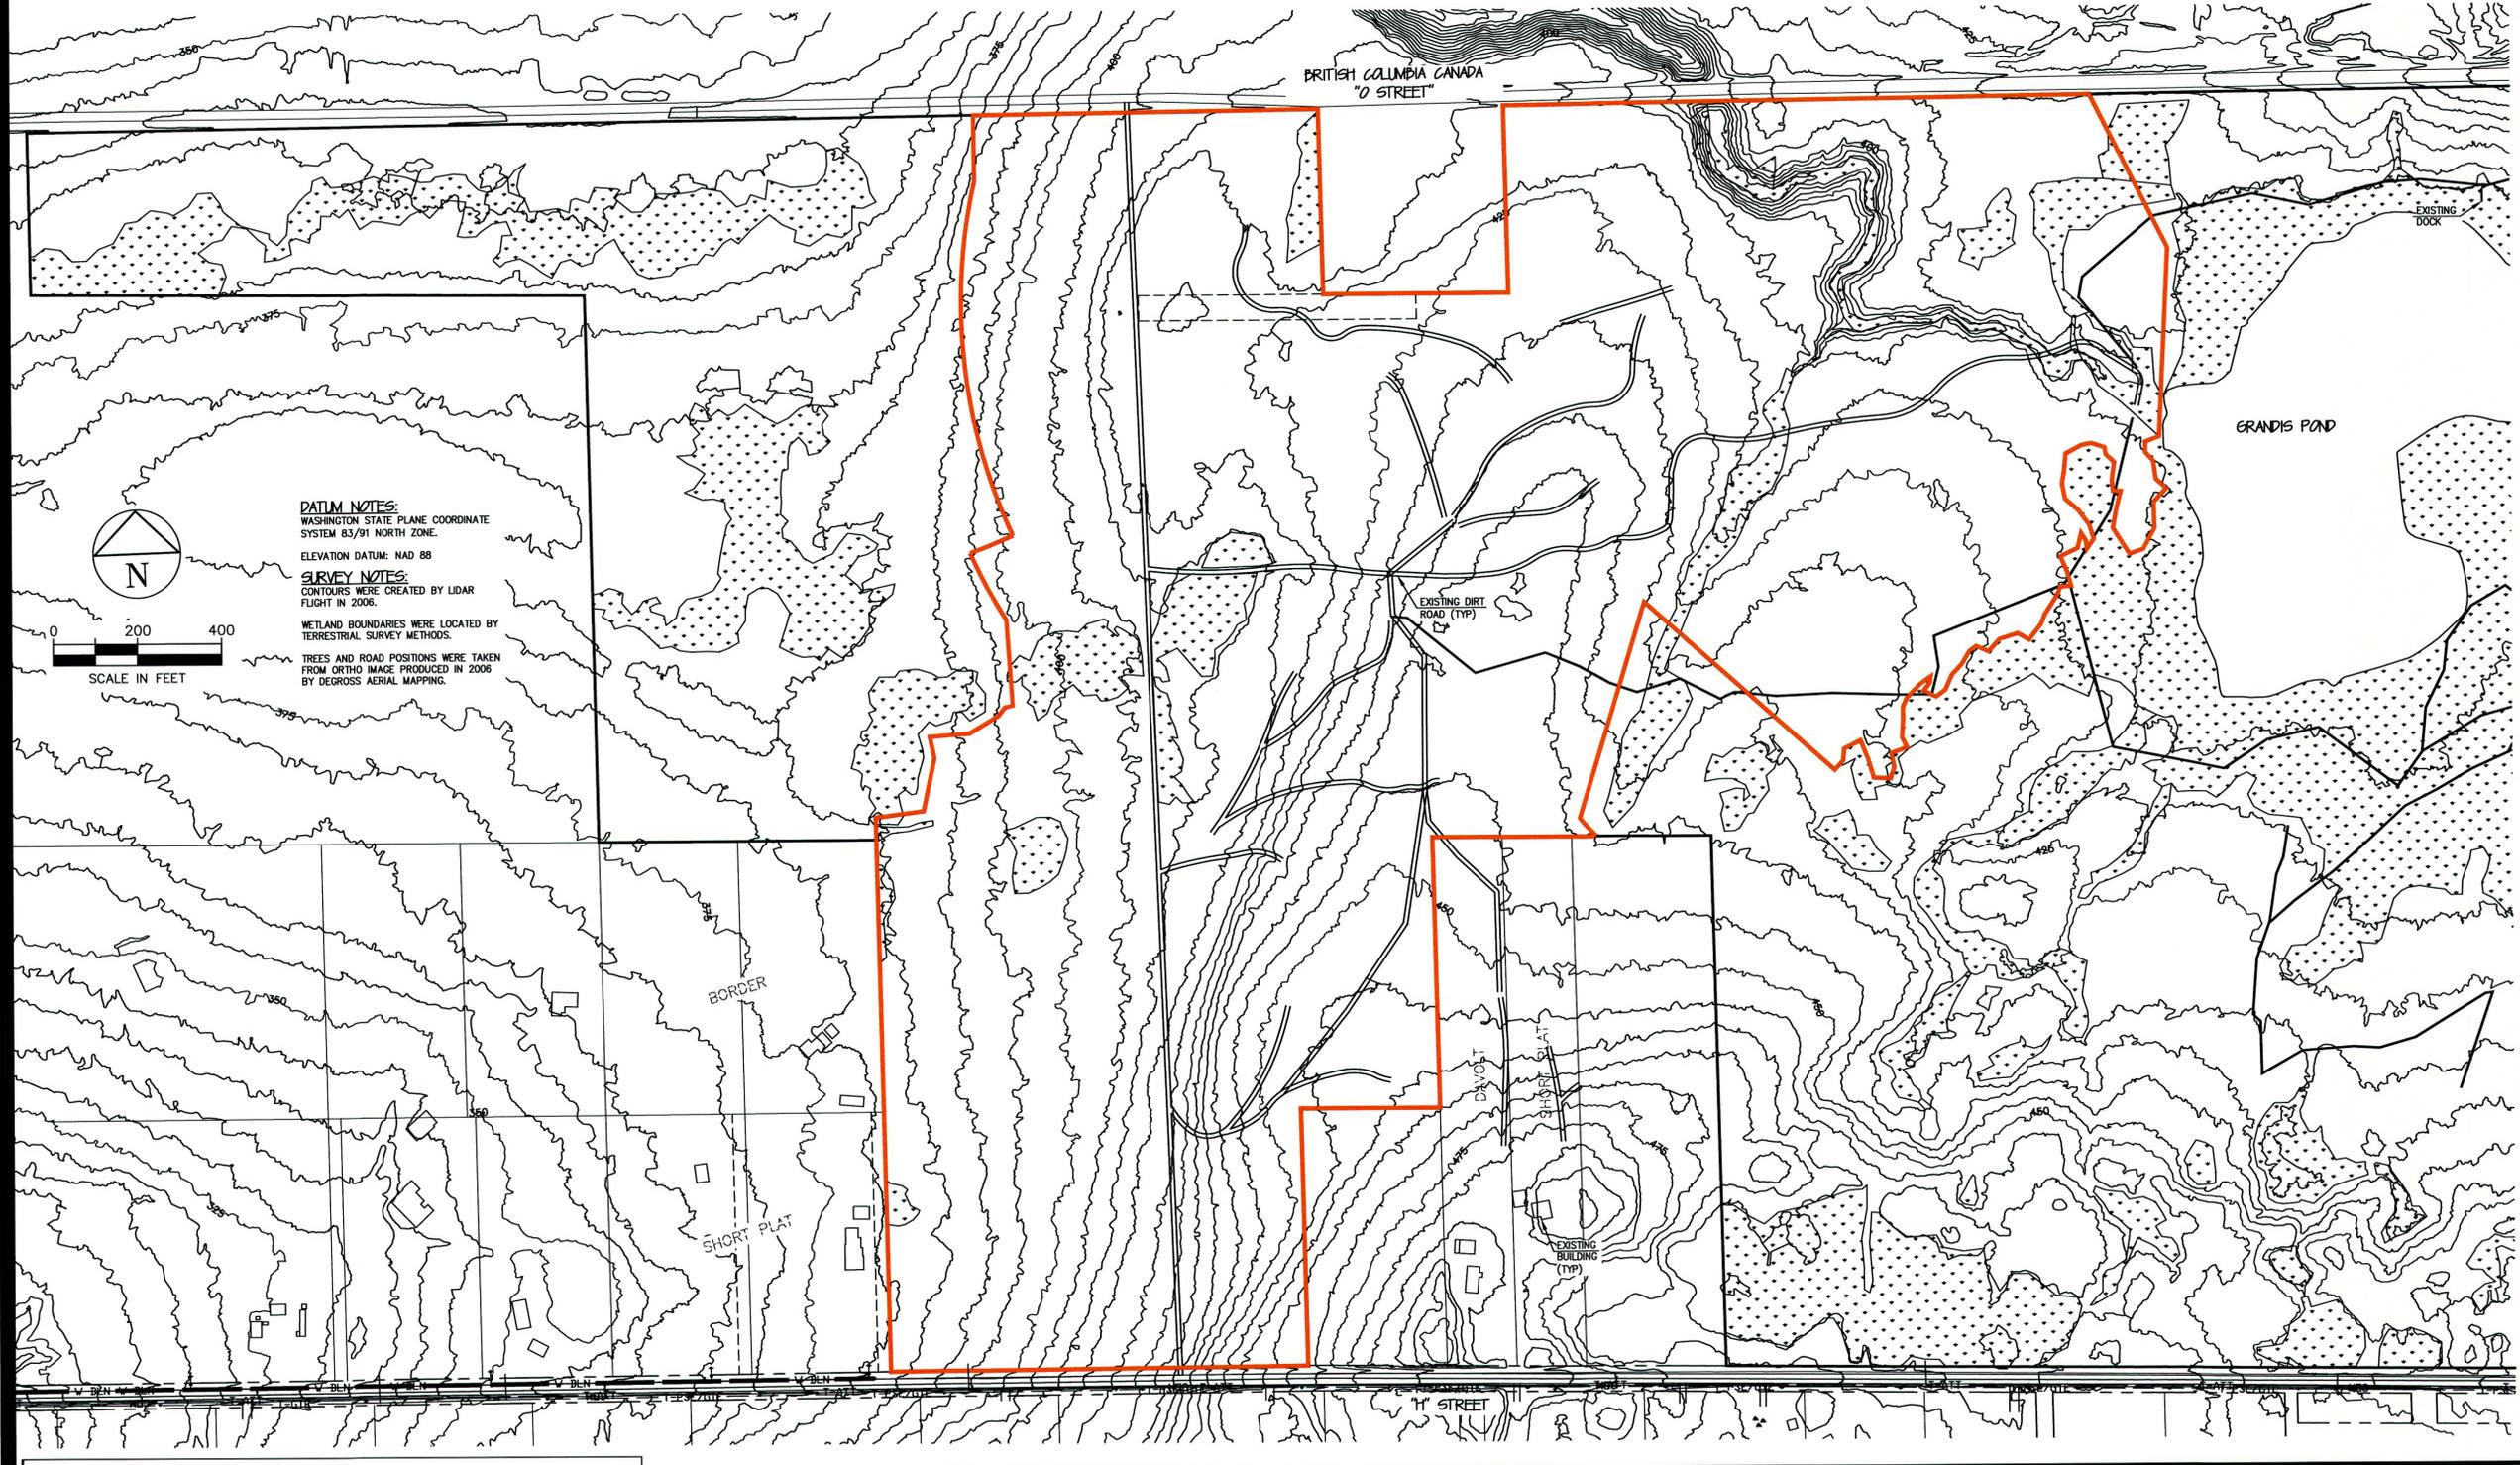

DATUM NOTES:
WASHINGTON STATE PLANE COORDINATE
SYSTEM 83/91 NORTH ZONE.
ELEVATION DATUM: NAD 88

SURVEY NOTES:
CONTOURS WERE CREATED BY LIDAR
FLIGHT IN 2006.

WETLAND BOUNDARIES WERE LOCATED BY
TERRESTRIAL SURVEY METHODS.

TREES AND ROAD POSITIONS WERE TAKEN
FROM ORTHO IMAGE PRODUCED IN 2006
BY DEGRESS AERIAL MAPPING.

NO.	REVISIONS:
1	REVISION TO PRELIMINARY PLAT BOUNDARY. 9-17-2010 CRP
2	9-17-2010
3	1-4-2012



CASCADE
ENGINEERING GROUP, P.S., INC.
119 Grand Avenue, Suite D
Bellingham, Washington 98225
(360) 306-8161

GRANDIS POND, LLC
BLAINE, WASHINGTON
GRANDIS POND
PRELIMINARY PLAT
EXISTING CONDITIONS

PROJECT NUMBER:
BLMT0004

DATE: 04/26/07
DESIGN: SLG
DRAWN: SLG
CHECKED:

SCALE: AS SHOWN

SHEET NO.
PR3
PR18

P:\BLM\000004\000004_Prelim\PR3\PR3.dwg